




RM 100 Economy Dry Privy w/ Standard Flat Roof

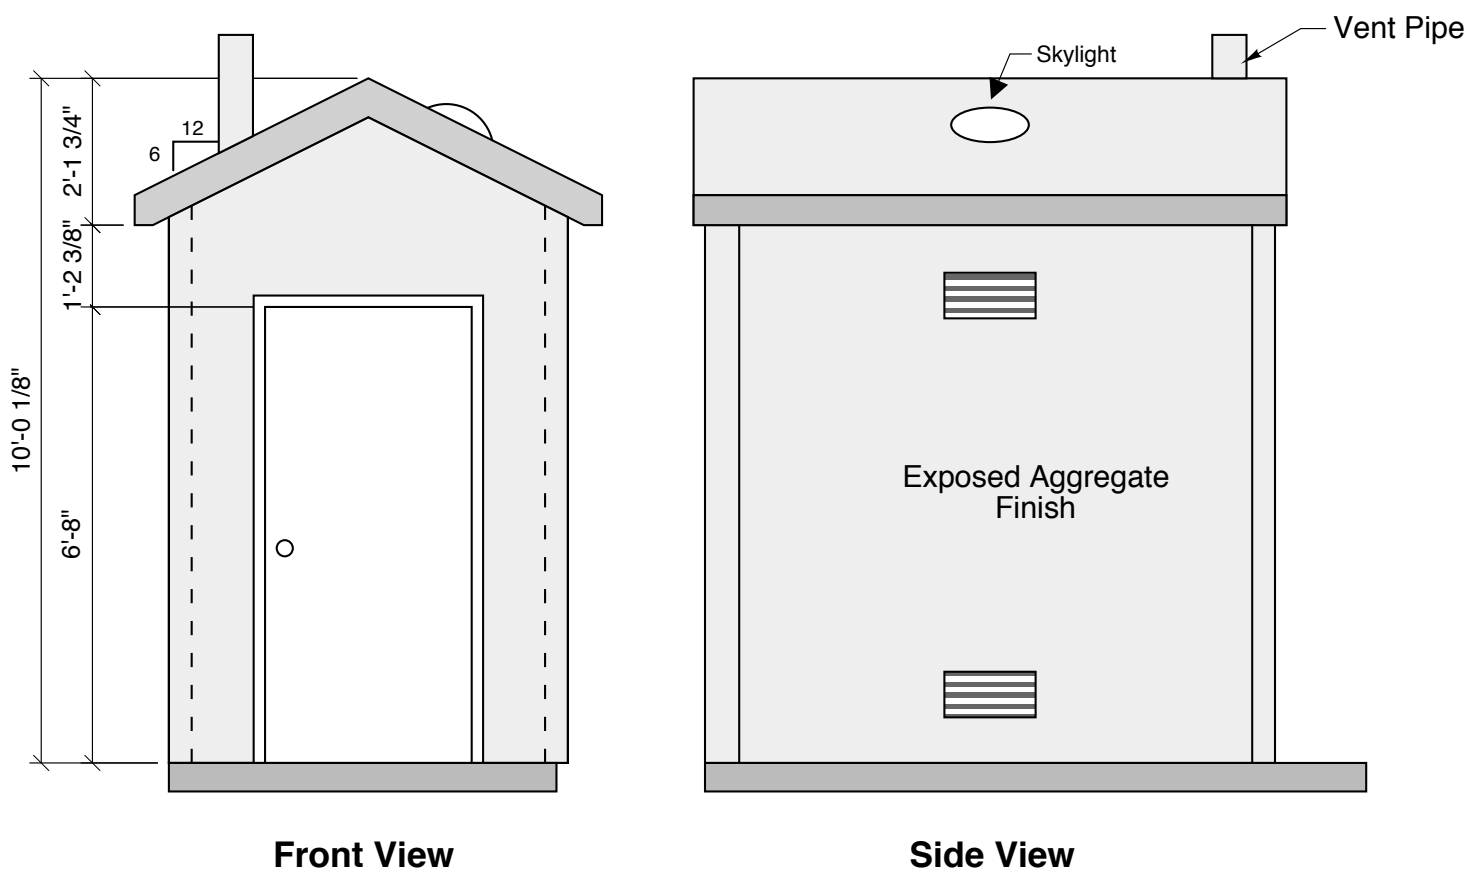

RM 100 Economy Dry Privy w/ Optional Sloped Roof

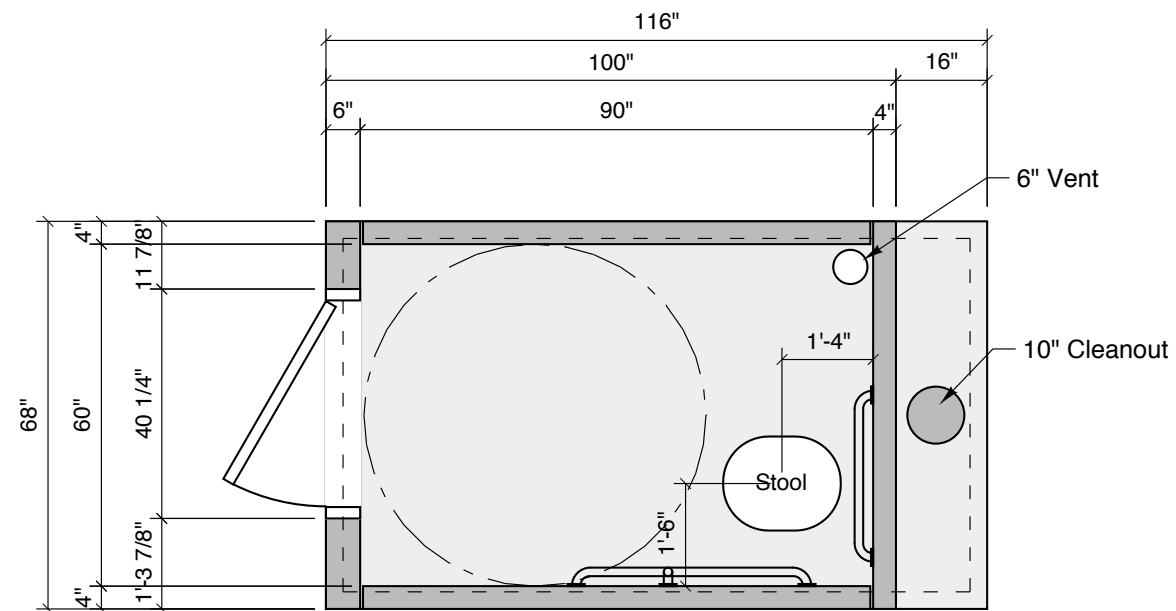

Econo/Handicap Privy Floor Plan

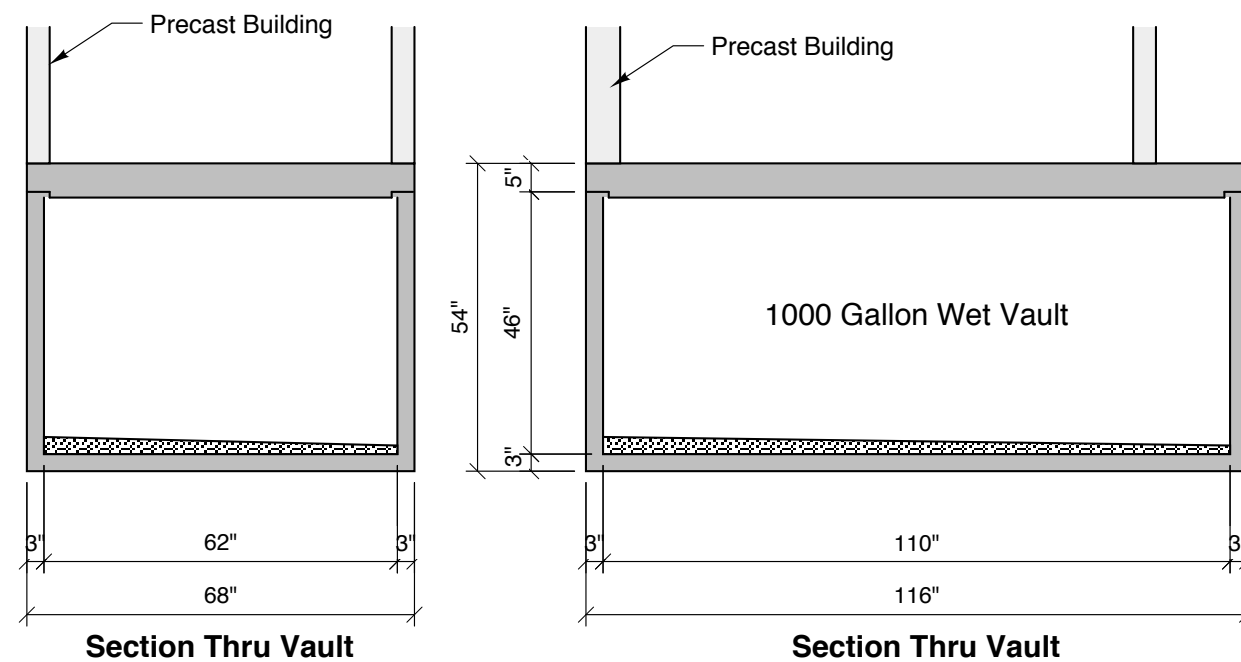

Econo/Handicap Privy Vault
Model 1000 Tank

- Notes:**
- 5,000 PSI Concrete
 - Reinforcement - Grade 60
 - Connections are Welded
 - Tank Floor, Walls & Roof are Precast Concrete

Crest Precast, Inc.		La Crescent, MN & Barneveld, WI	
800-658-9045			
Job #		Drawn By:	KGT
Date:	2-3-16	Revision:	
Project: RM 100 Economy Dry Privy			
Contractor:			Drawing Number
			1