




**FLOOR PLAN**  
SCALE: 1/4" = 1'-0"

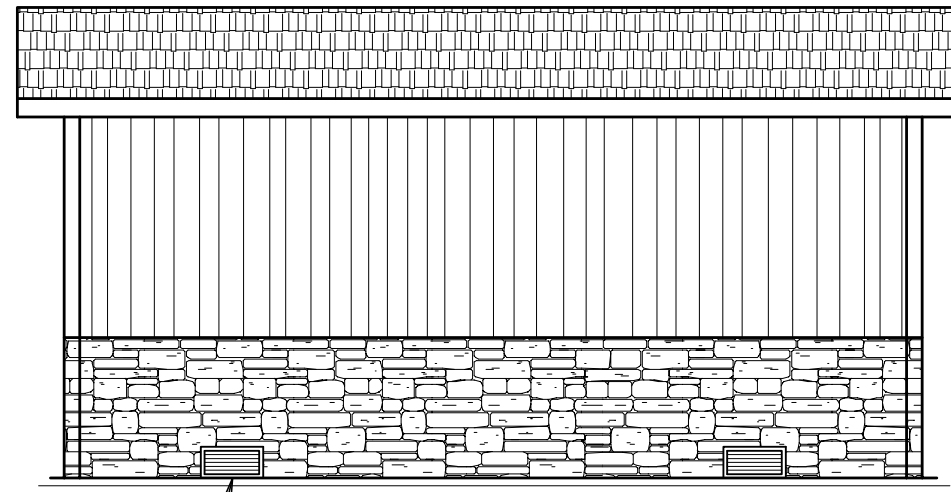


16" x 8" CAST ALUMINUM VENT  
**FRONT ELEVATION**  
SCALE: 1/4" = 1'-0"

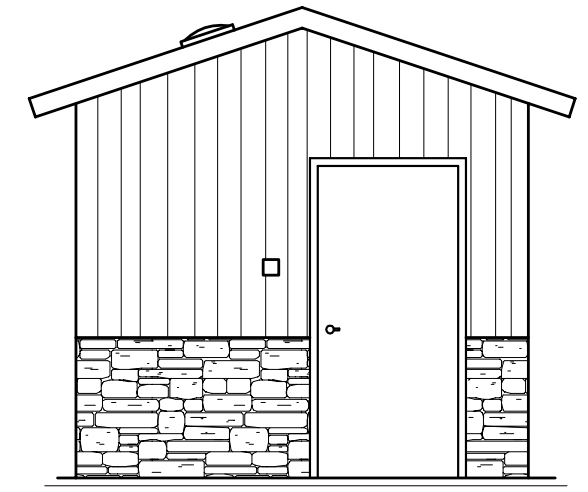

**LEFT ELEVATION**  
SCALE: 1/4" = 1'-0"

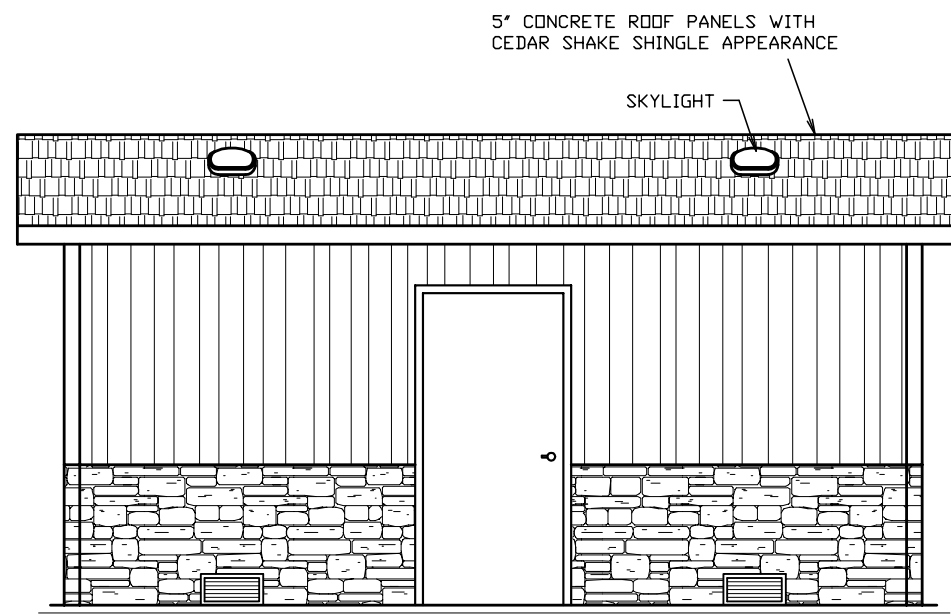

5" CONCRETE ROOF PANELS WITH CEDAR SHAKE SHINGLE APPEARANCE  
**REAR ELEVATION**  
SCALE: 1/4" = 1'-0"

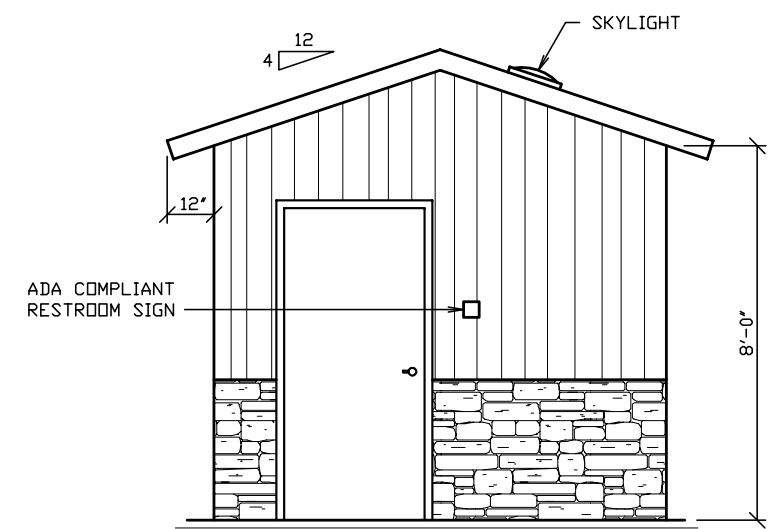

**RIGHT ELEVATION**  
SCALE: 1/4" = 1'-0"

**RM 200 Park Dual Restroom w/ Chase Flush Building**

Notes:  
Concrete - 5000 PSI  
Reinforcement - Grade 60  
All Stainless Steel Stools & Sinks

**Crest Precast, Inc.**  
**La Crescent, MN & Barneveld, WI**  
800-658-9045

Job #		Drawn By:	<b>KGT</b>
Date	<b>2-3-16</b>	Revision	

**Project:** RM 200 Park Dual Restroom w/ Chase

<b>Contractor:</b>	Drawing Number	<b>1</b>
--------------------	----------------	----------