


14'-0" BUNKER SILO TEE

SOLID CONSTRUCTION FOR USE IN
GRAIN STORAGE, SILAGE BUNKERS,
LANDSCAPE & RECYCLE BINS

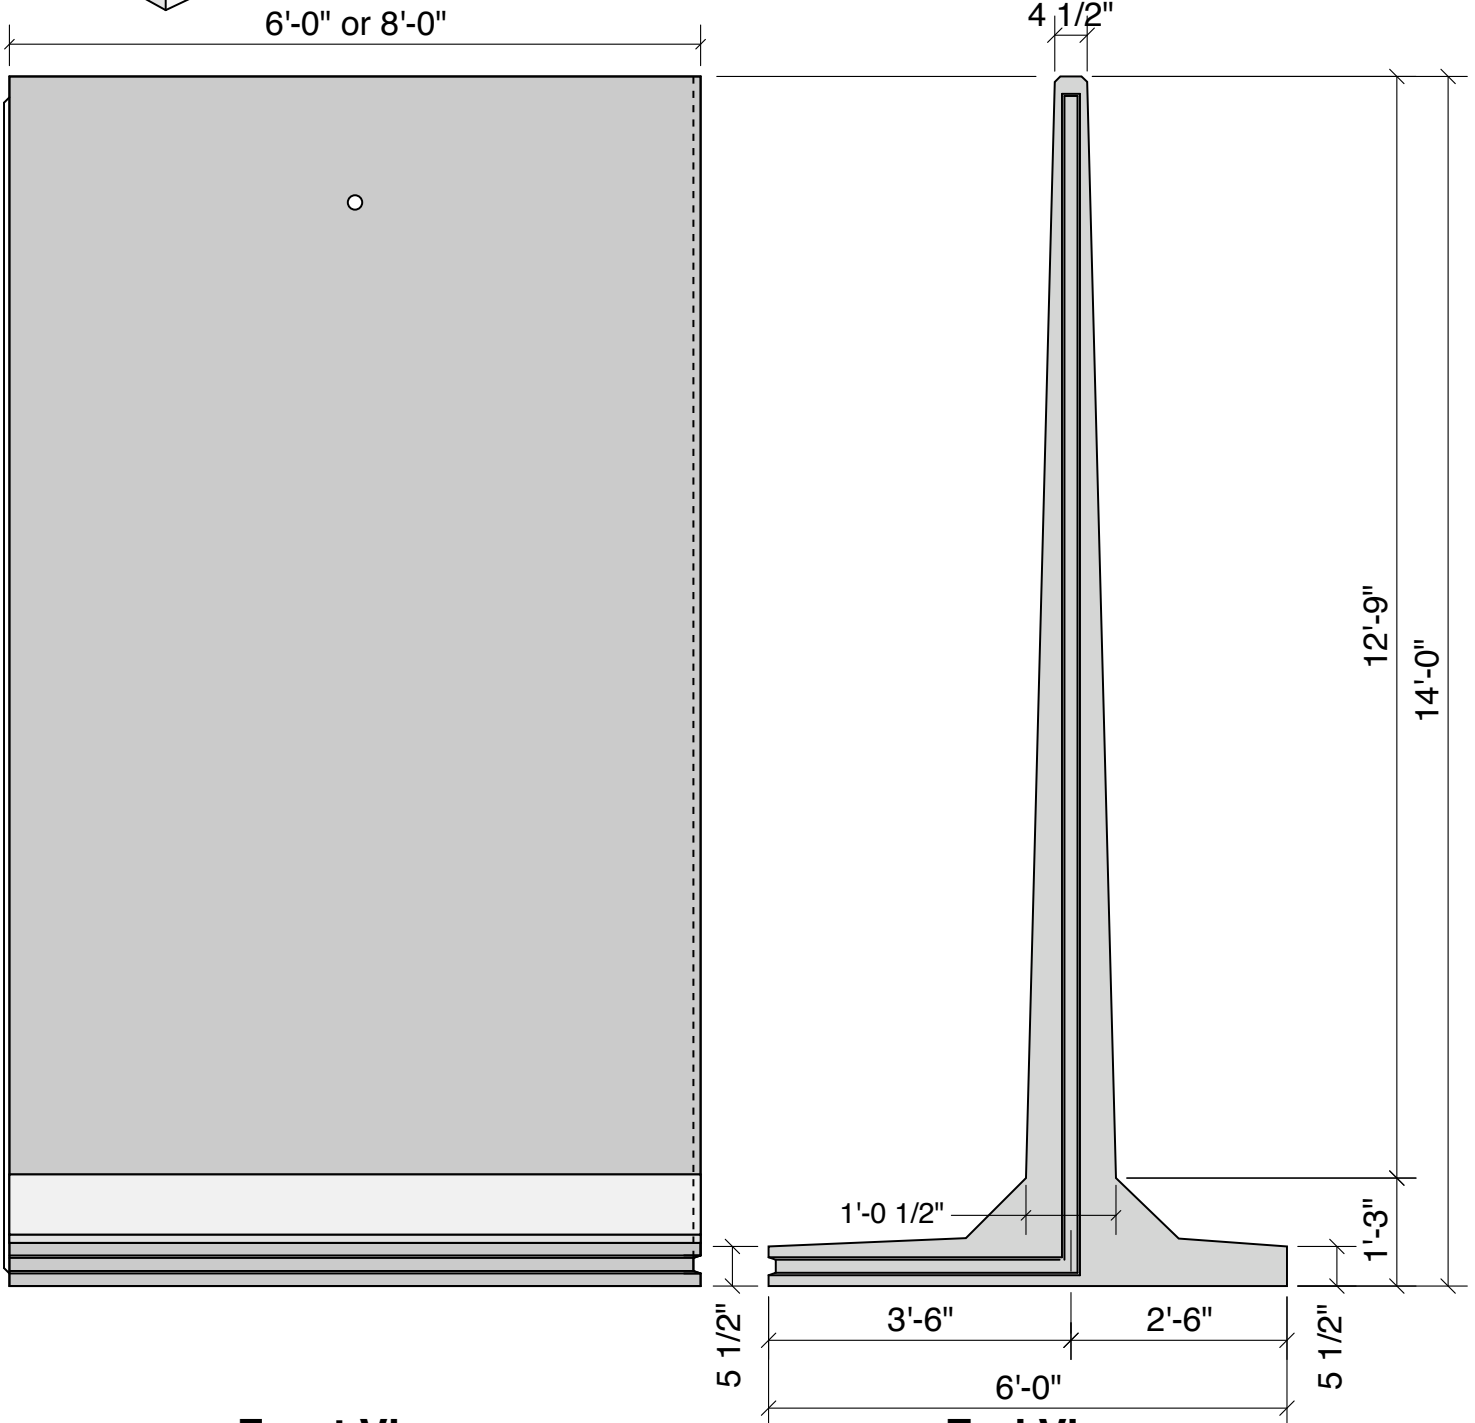

Front View

End View

14'-0" "T" Wall Section

CAST FLAT FOR A SMOOTH FINISH ON BOTH SIDES

Weight - 16,000 Lbs
Concrete - 5,000 PSI

*Crest Precast, Inc.
La Crescent, MN & Barneveld, WI*