



16'-0" BUNKER SILO TEE

PRECAST CONSTRUCTION FOR USE IN
GRAIN STORAGE, SILAGE BUNKERS,
LANDSCAPE & RECYCLE BINS

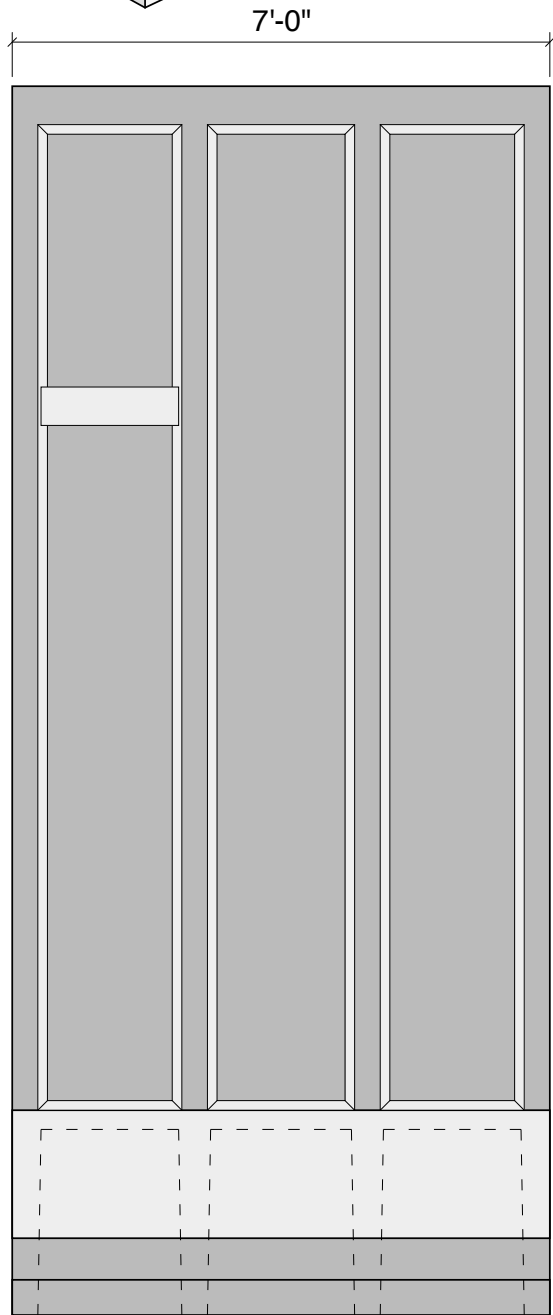

Front View

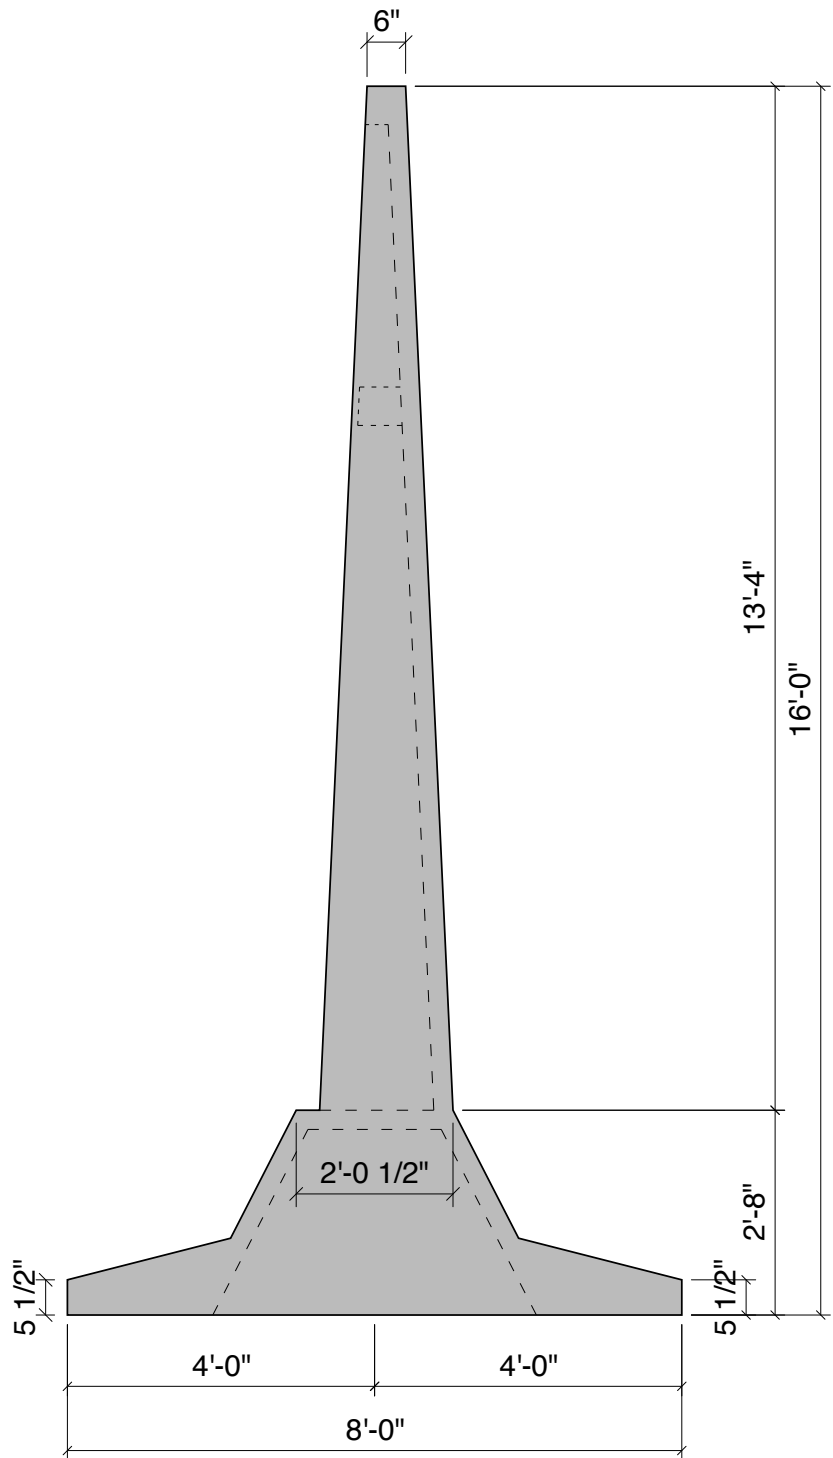

End View

16'-0" "L" Wall Section

Weight - 16,000 Lbs
Concrete - 5,000 PSI

Crest Precast, Inc.
La Crescent, MN & Barneveld, WI