


1000 GALLON GRIT
5'-7" x 8'-0"

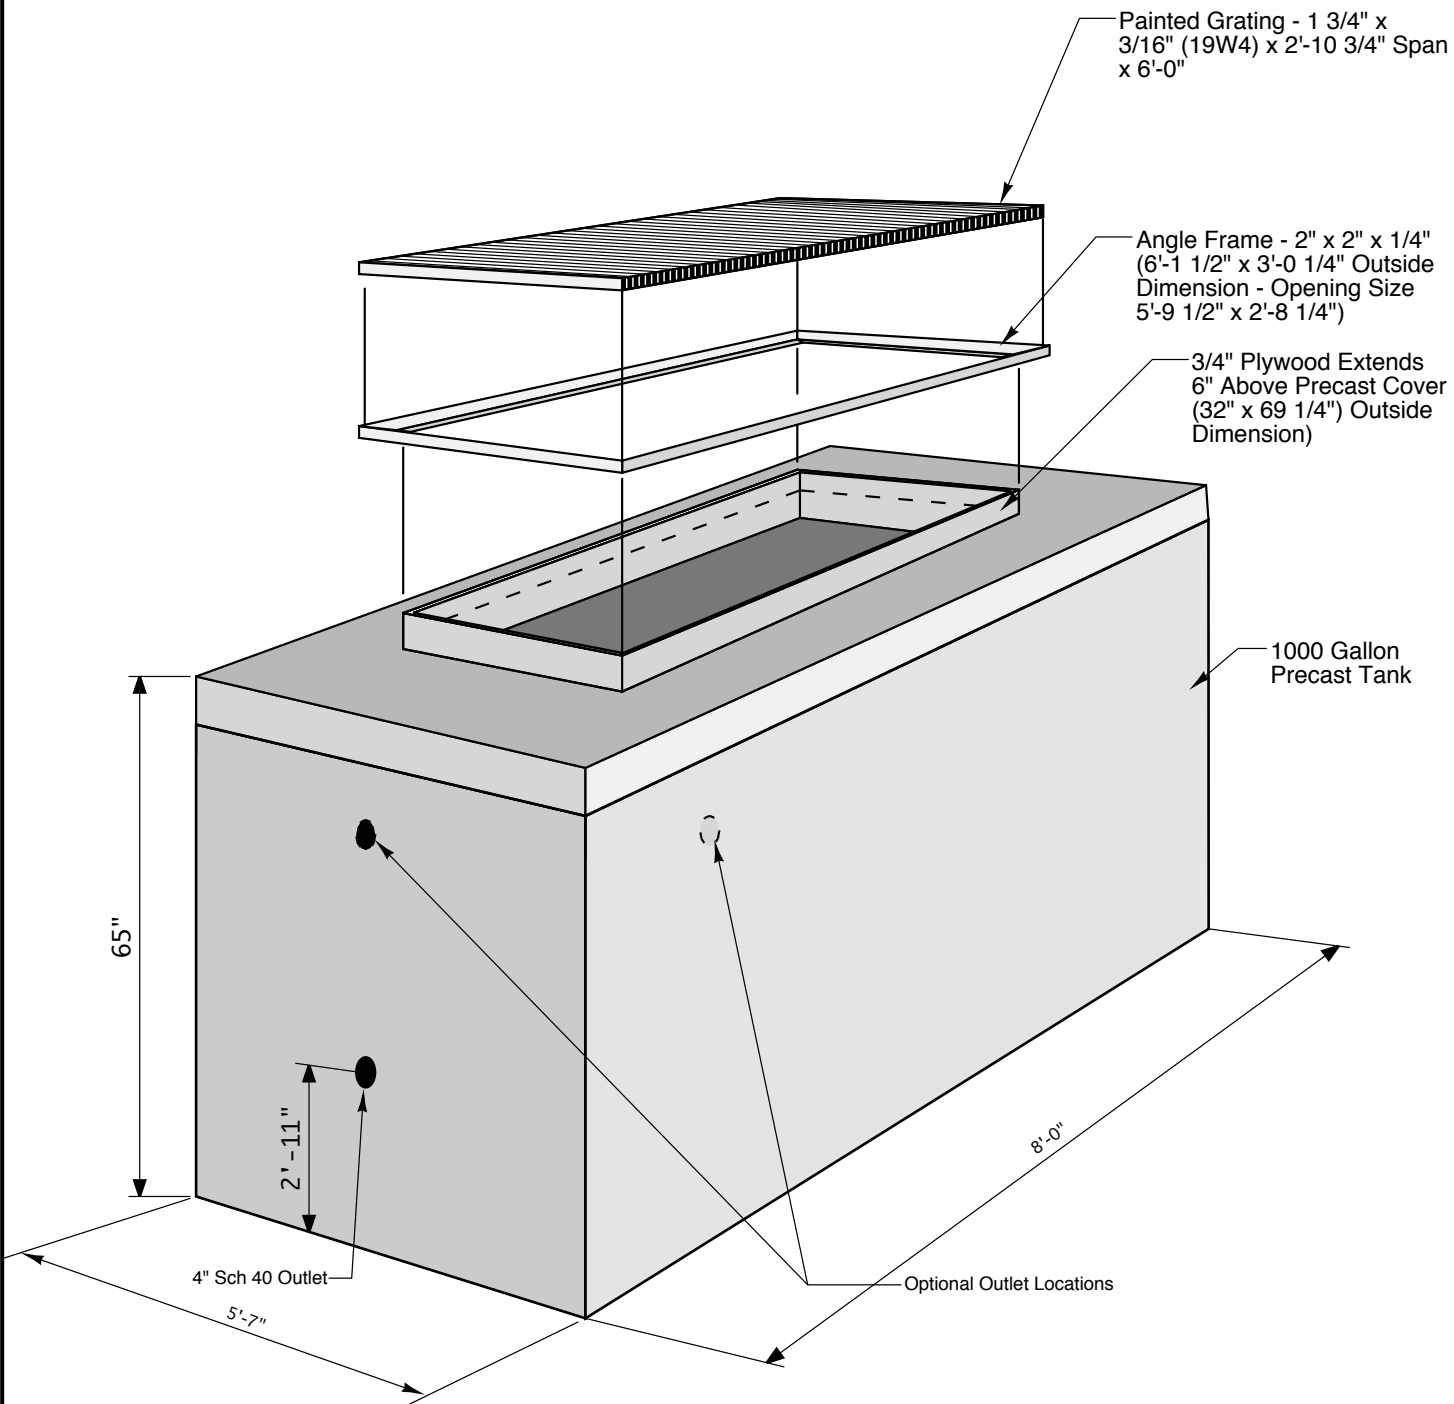

Car Wash Basins

Install One Per Bay
 For E-Z- Cleaning

Excavate 71" To 72" Below Finished Floor
 To Bottom Of Concrete Tank

Crest Precast, Inc.
La Crescent, MN & Barneveld, WI
 800-658-9045

Scale		Drawn By:	KGT
Date		Revision	
Project:	CAR WASH TANK 1000 GALLON LOW		
Contractor:	Drawing Number MODEL 1000-CWG		