



CB

"C" Jersey Barrier

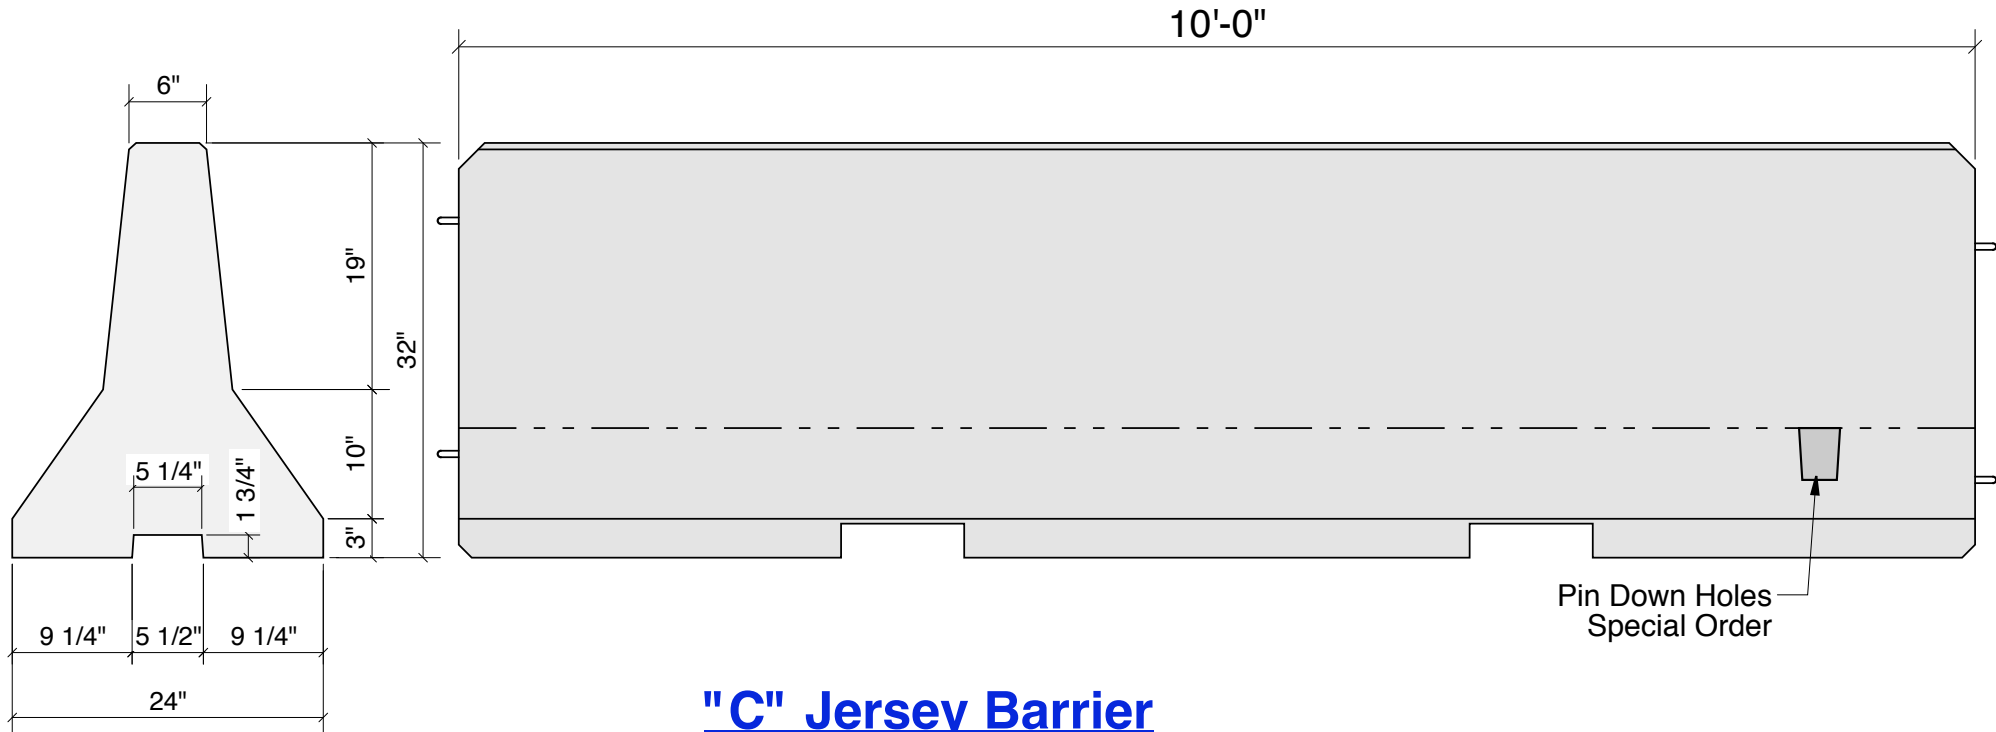

"C" Jersey Barrier 24" x 32" x 120"

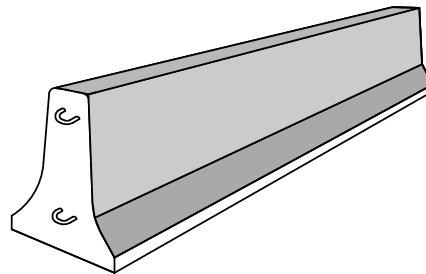

Notes:

- Concrete - 4500 PSI W/ Air
- Approx. Weight - 3,800 Lbs
- 12 Units - 120 Lin. Feet Per Load
- Connections - 1"Ø Drop Pins
- Reinforcement - W.W.F
- Steel Form Finish
- Optional Fence Post Sleeves On Top
- Optional Pin Down Holes
- Optional Color & or Stone Finish