



# CB +10"

Modified "C" Jersey Barrier

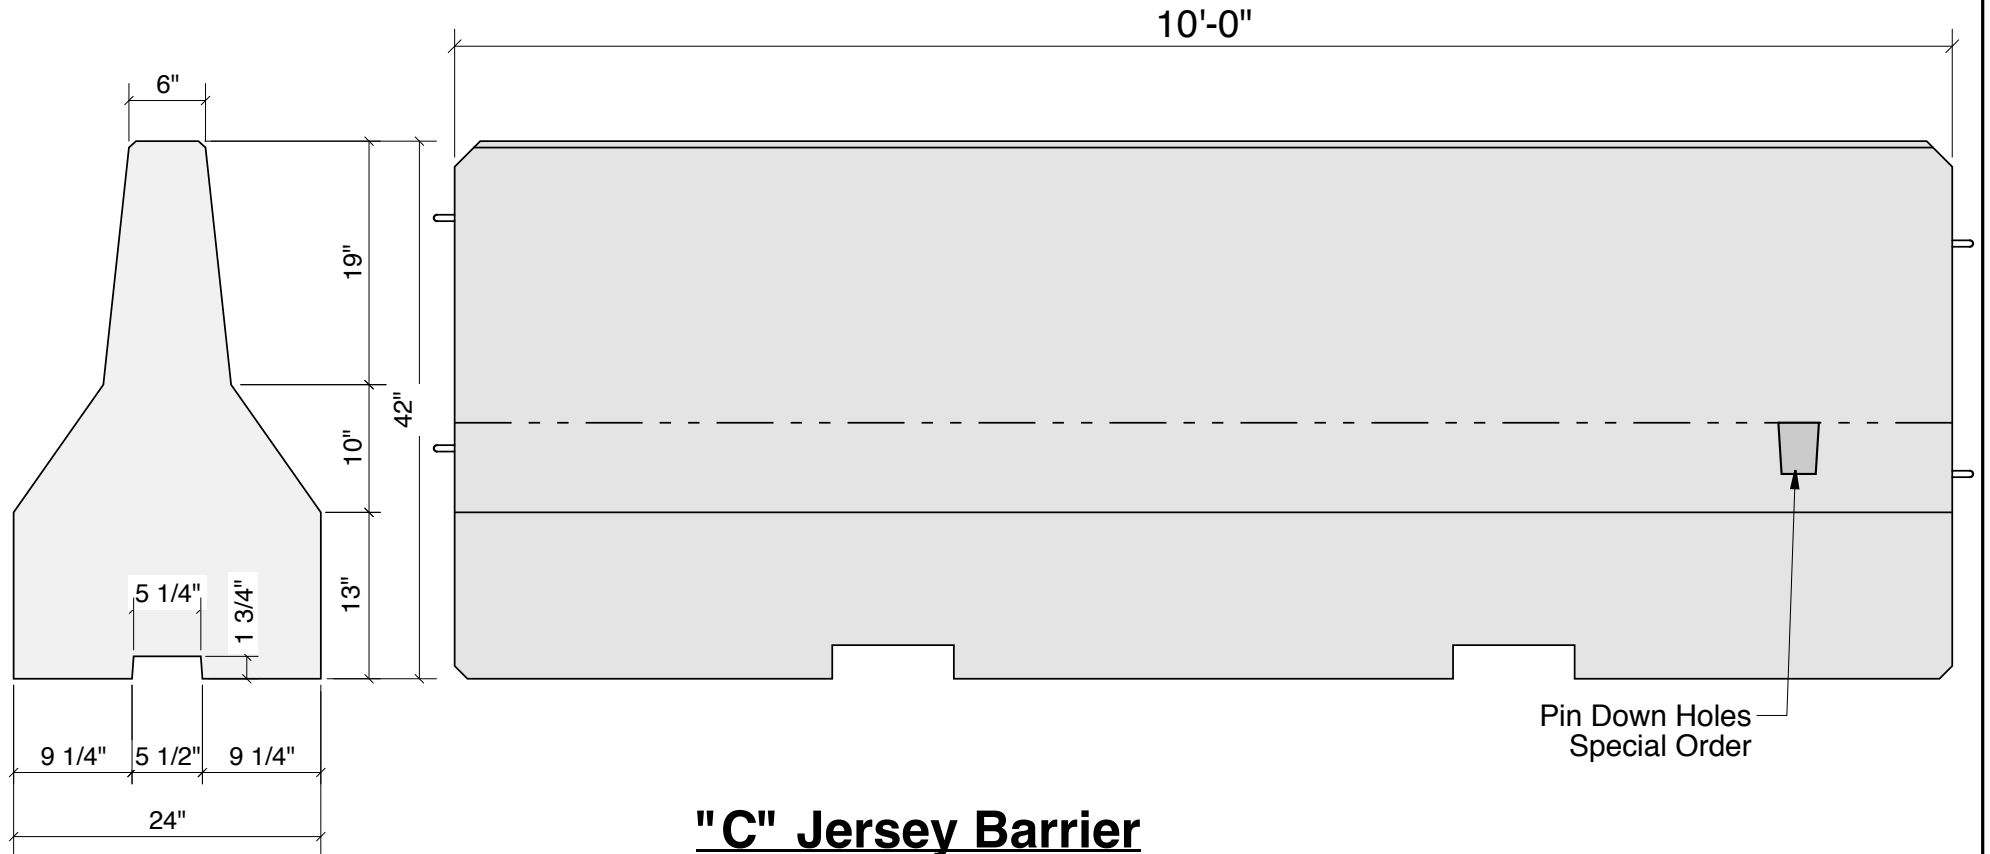

**"C" Jersey Barrier**  
24" x 42" x 120"

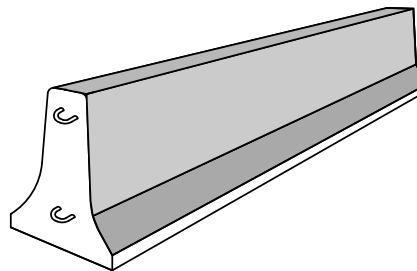

**Notes:**

- Concrete - 4500 PSI W/ Air
- Approx. Weight - 6,500 Lbs
- 7 Units - 70 Lin. Feet Per Load
- Connections - 1"Ø Drop Pins
- Reinforcement - W.W.F
- Steel Form Finish
- Optional Fence Post Sleeves On Top
- Optional Pin Down Holes
- Optional Color & or Stone Finish