



FB

"F" Barrier
Wide Top

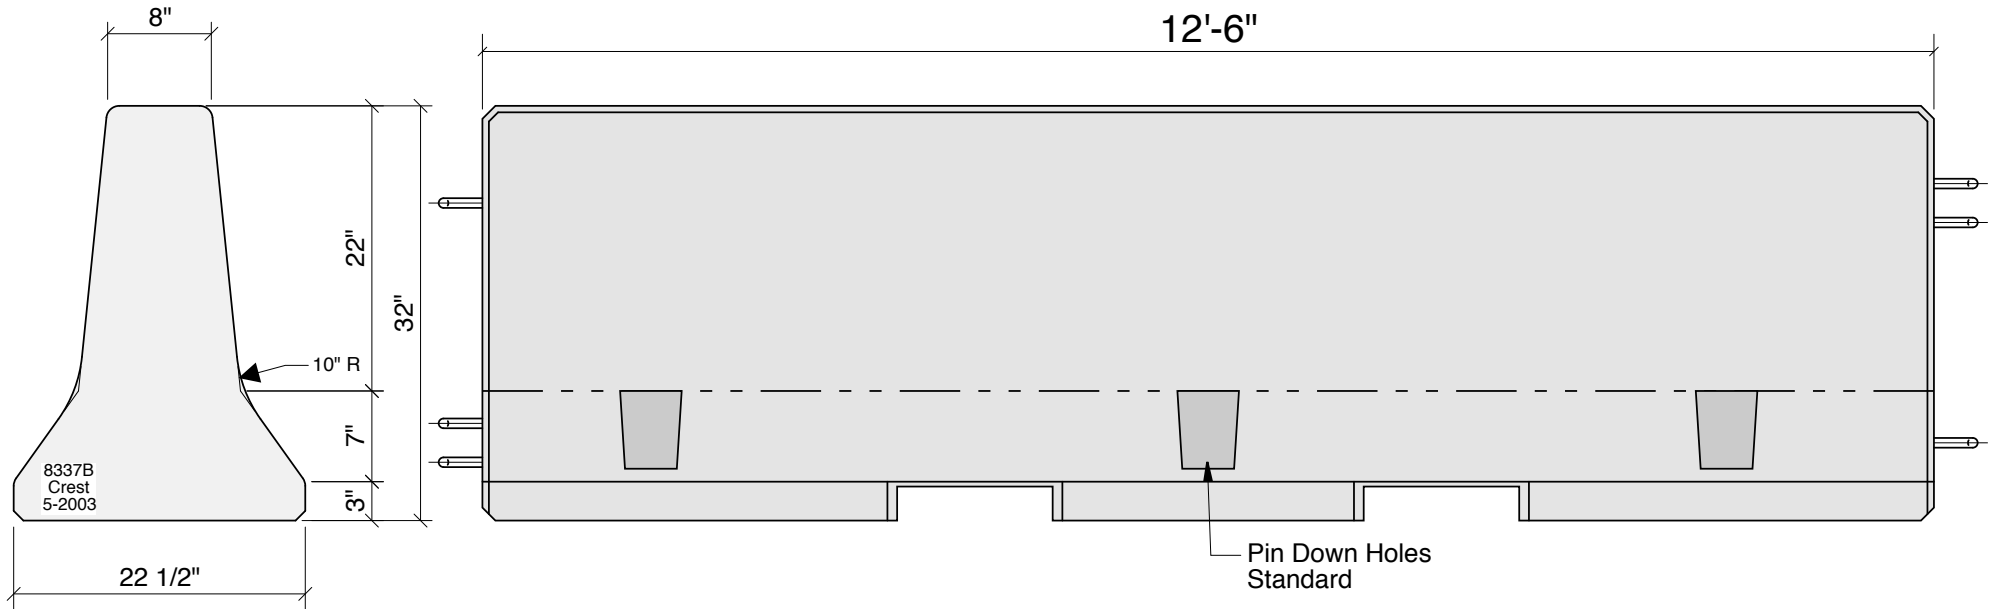

"F" Barrier 22 1/2" x 32" x 150"

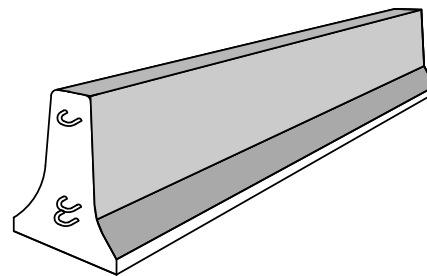

Notes:

- Concrete - 4500 PSI W/ Air
- Approx. Weight - 5,200 Lbs
- 9 Units - 112.5 Lin. Feet Per Load
- Connections - 1"Ø Drop Pins
- Reinforcement - W.W.F
- Steel Form Finish
- Optional Fence Post Sleeves On Top
- Optional Color & or Stone Finish