



# HTB

Heavy Tall Barrier  
Wide Top

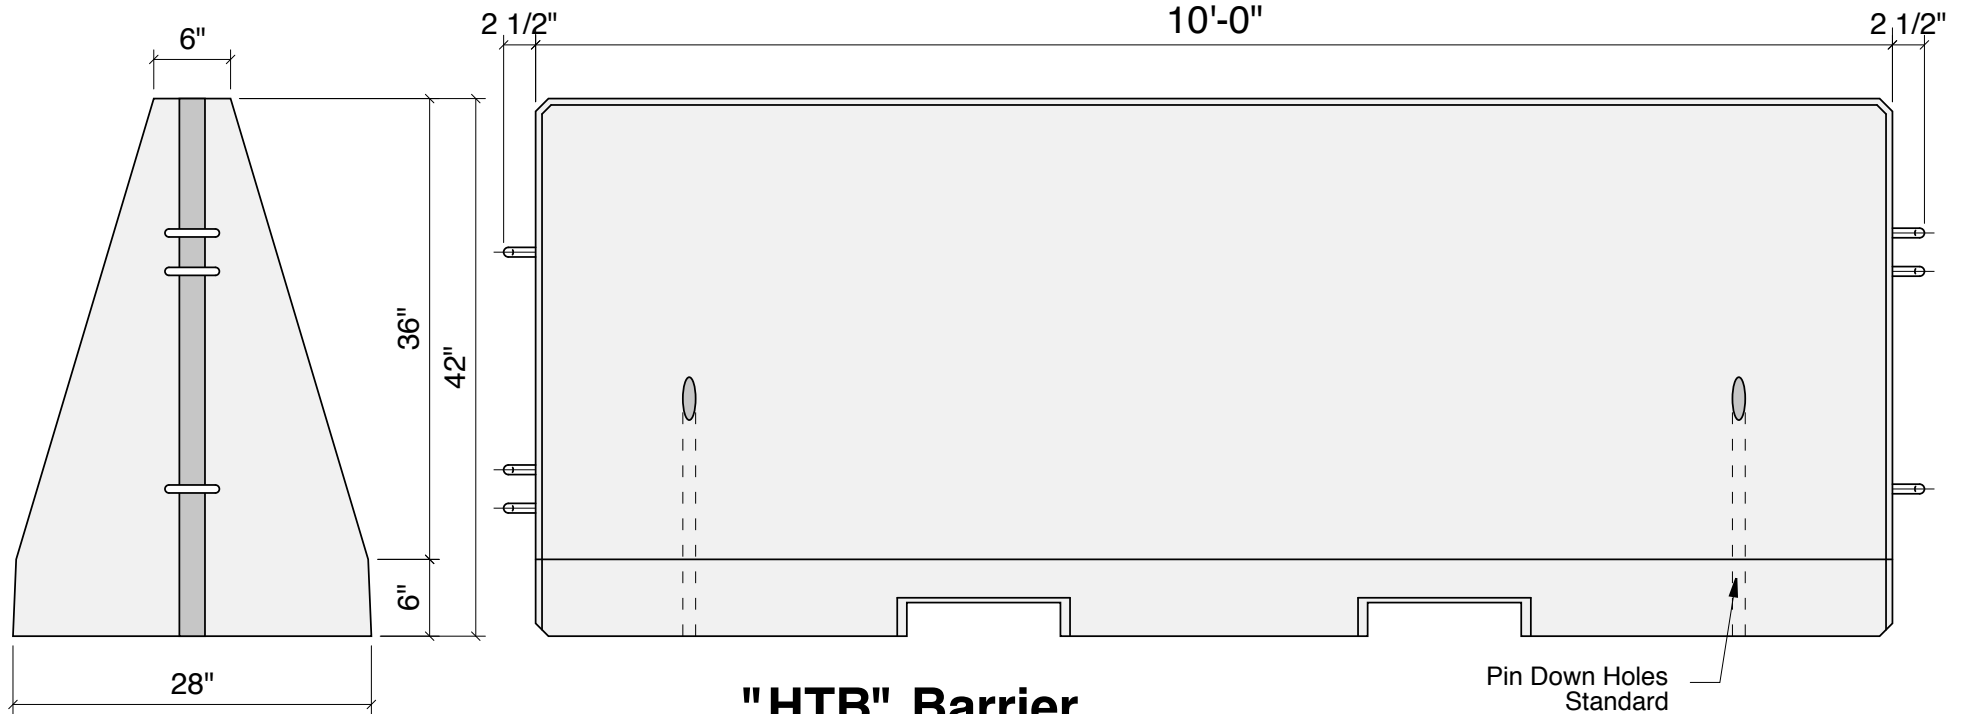

**"HTB" Barrier**  
28" x 42" x 120"

Pin Down Holes  
Standard

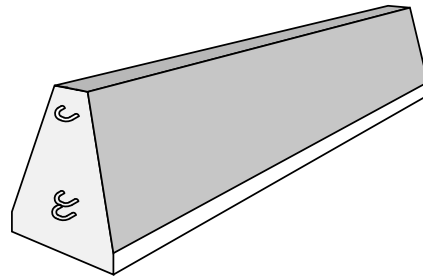

**Notes:**

- Concrete - 4500 PSI W/ Air
- Approx. Weight - 8,000 Lbs
- 6 Units - 60. Lin. Feet Per Load
- Connections - 3/4"Ø Drop Pins
- Reinforcement - W.W.F
- Steel Form Finish
- Optional Fence Post Sleeves On Top
- Optional Color & or Stone Finish