



Front Elevation

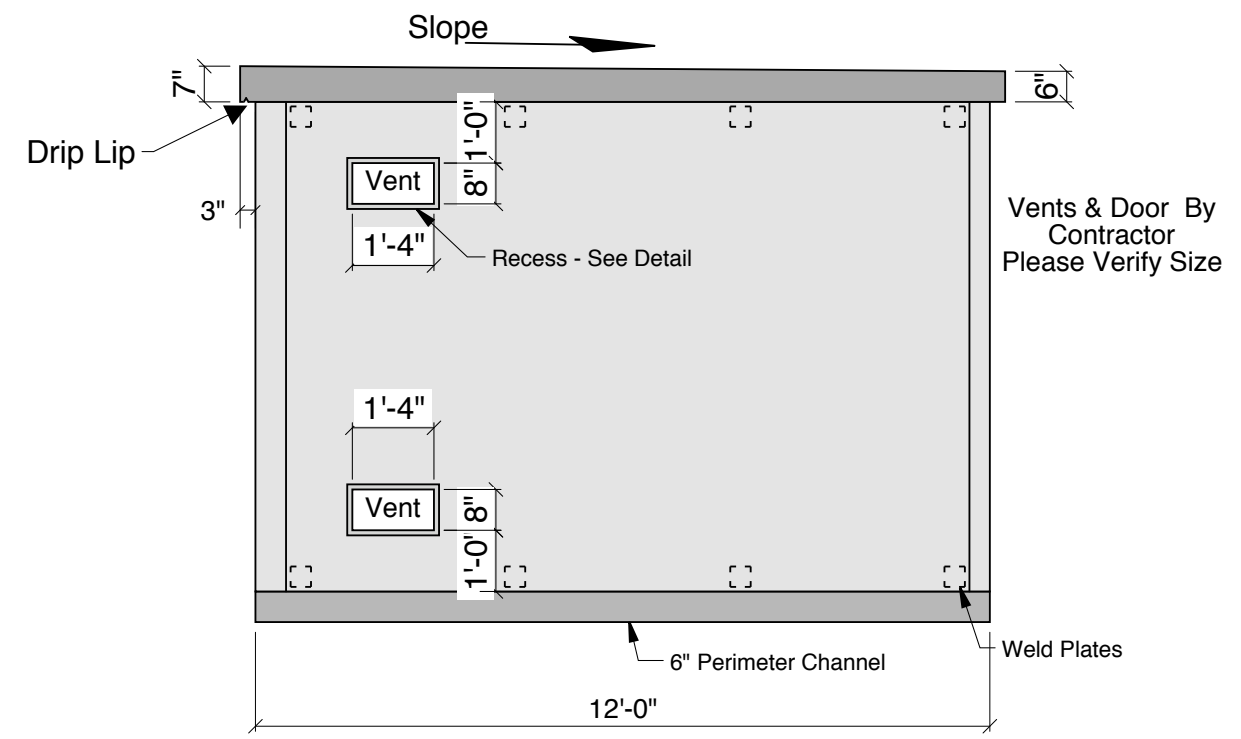

Side Elevation

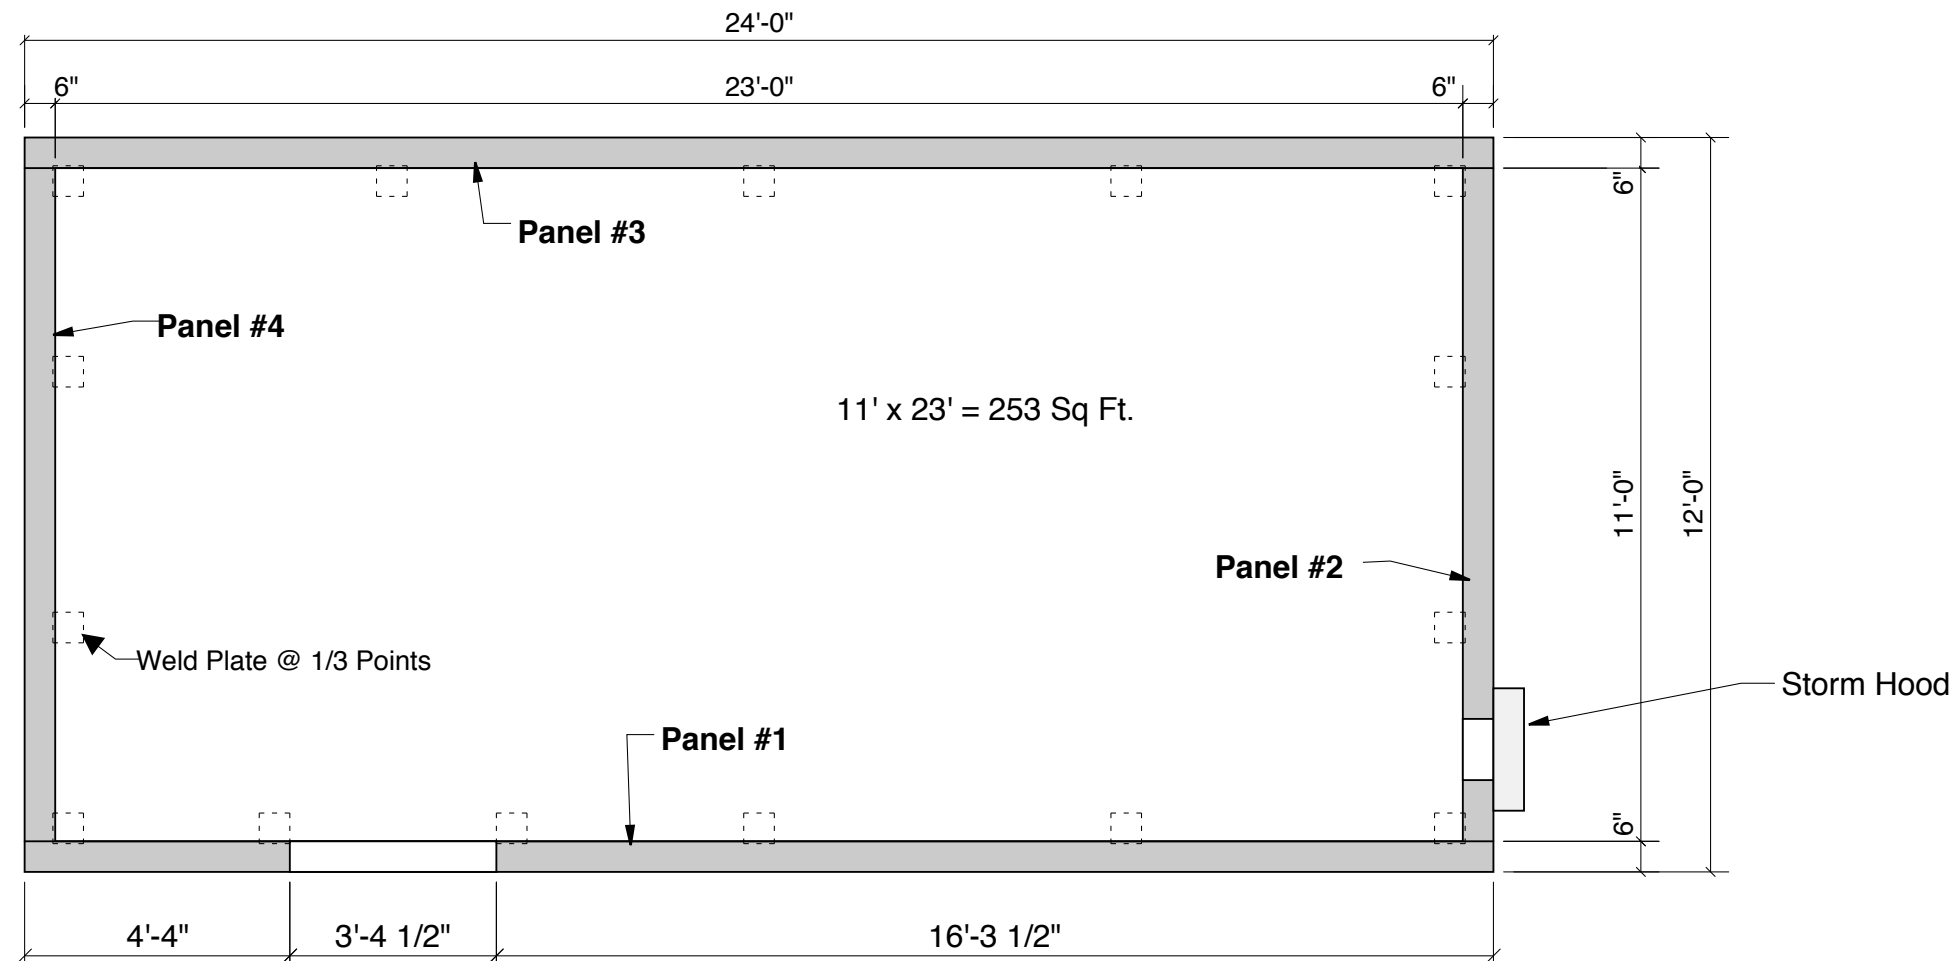

Floorplan

Mobile Home Park - 40 Person Storm Shelter

Specifications:

- Exterior Dimensions: 12'-0" x 24'-0" x 9'-1"
- Interior Dimensions: 11'-0" x 23'-0" x 8'-0"
- Concrete: Steel Reinforced 5,000 PSI
- Steel: Grade 60 Reinforcing Steel
- Finishes:
 - Inside - Smooth Concrete Surface
 - Exterior - Exposed Aggregate Finish
- Roof Load: 60 PSF DL
- Floor Live Load: 125 PSF
- Panels are securely fastened together with bolts and steel clips or Welded Connections
- Weight = 64,200 Lbs

Warranty:

- 2 year weatherproof and 5 year structural

Design Live Loads:

- FEMA 361, F4 Tornado
- 180 PSF Horiz/Vert Down
- 120 PSF Vert. Up

Reinforcement:

- Walls & Roof - #6 Bars @ 12" O.C.E.W.
- Extra #6 Bars Vertically On Both Sides Of Opening & Horizontally Above Opening & Diagonal #6 Bar x 36" Long at Door Corners
- Floor - #6 Bars @ 9" O.C.E.W.

Crest Precast, Inc.
La Crescent, MN & Barneveld, WI